




MAIN BUILDING - SOUTH ELEVATION

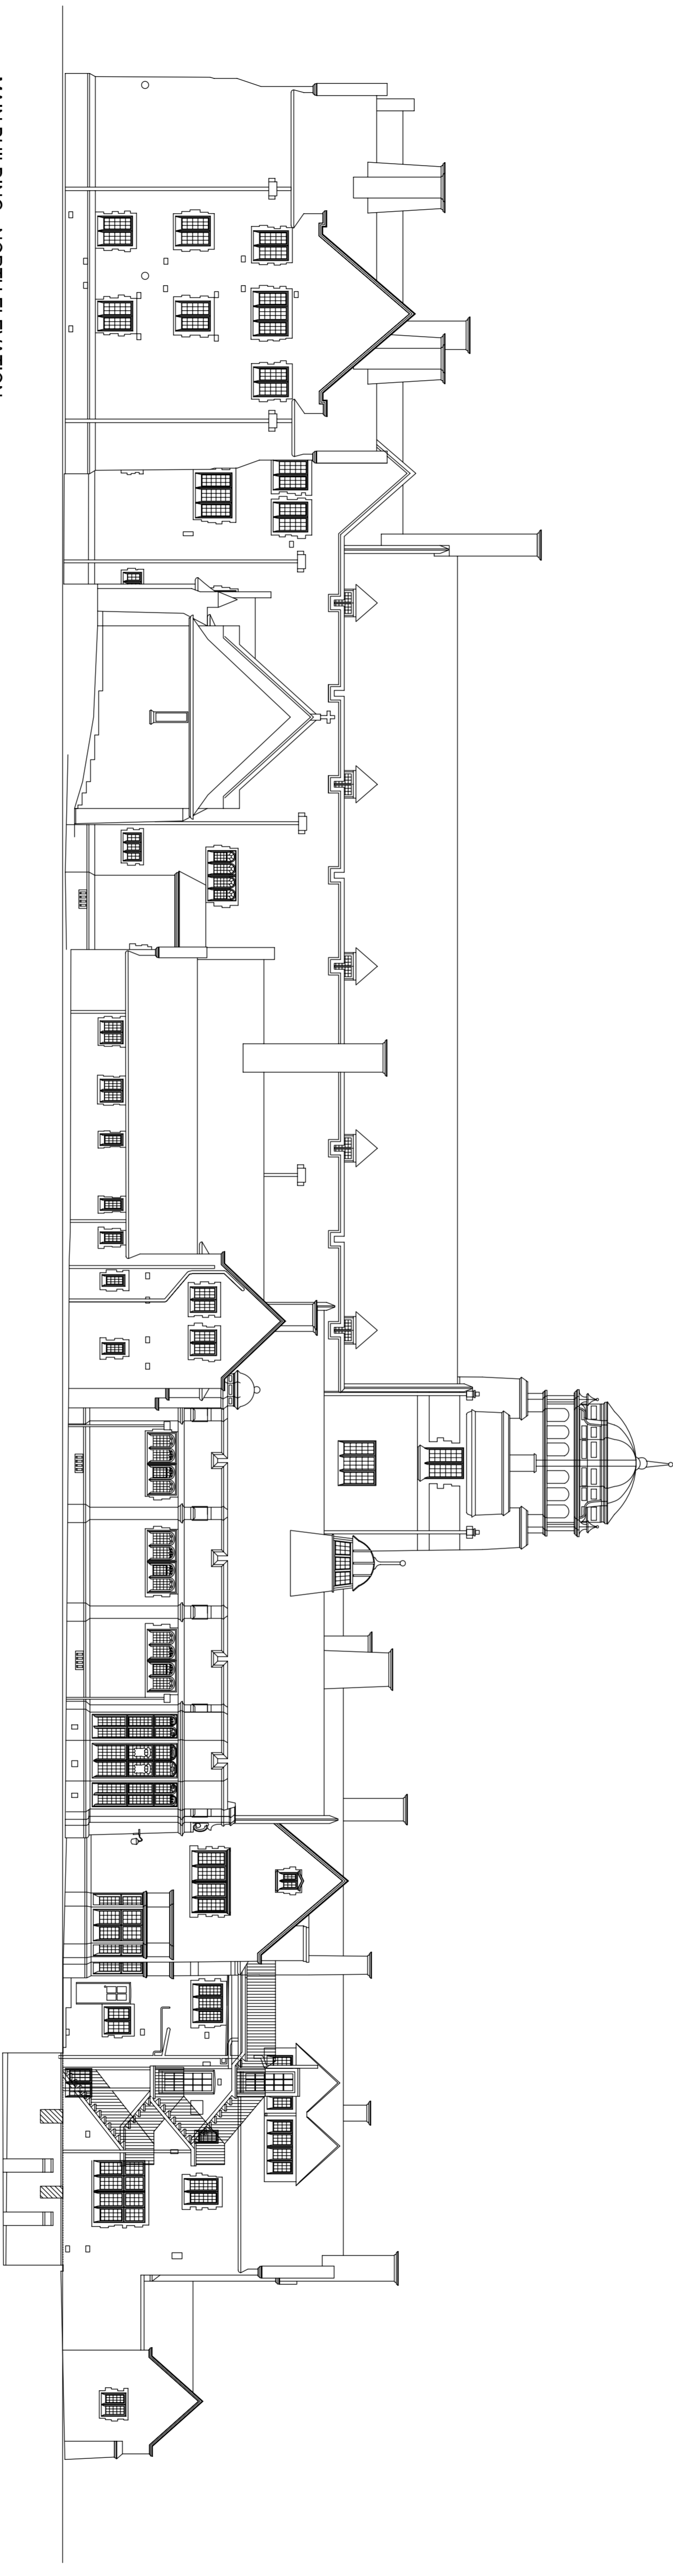

MAIN BUILDING - NORTH ELEVATION

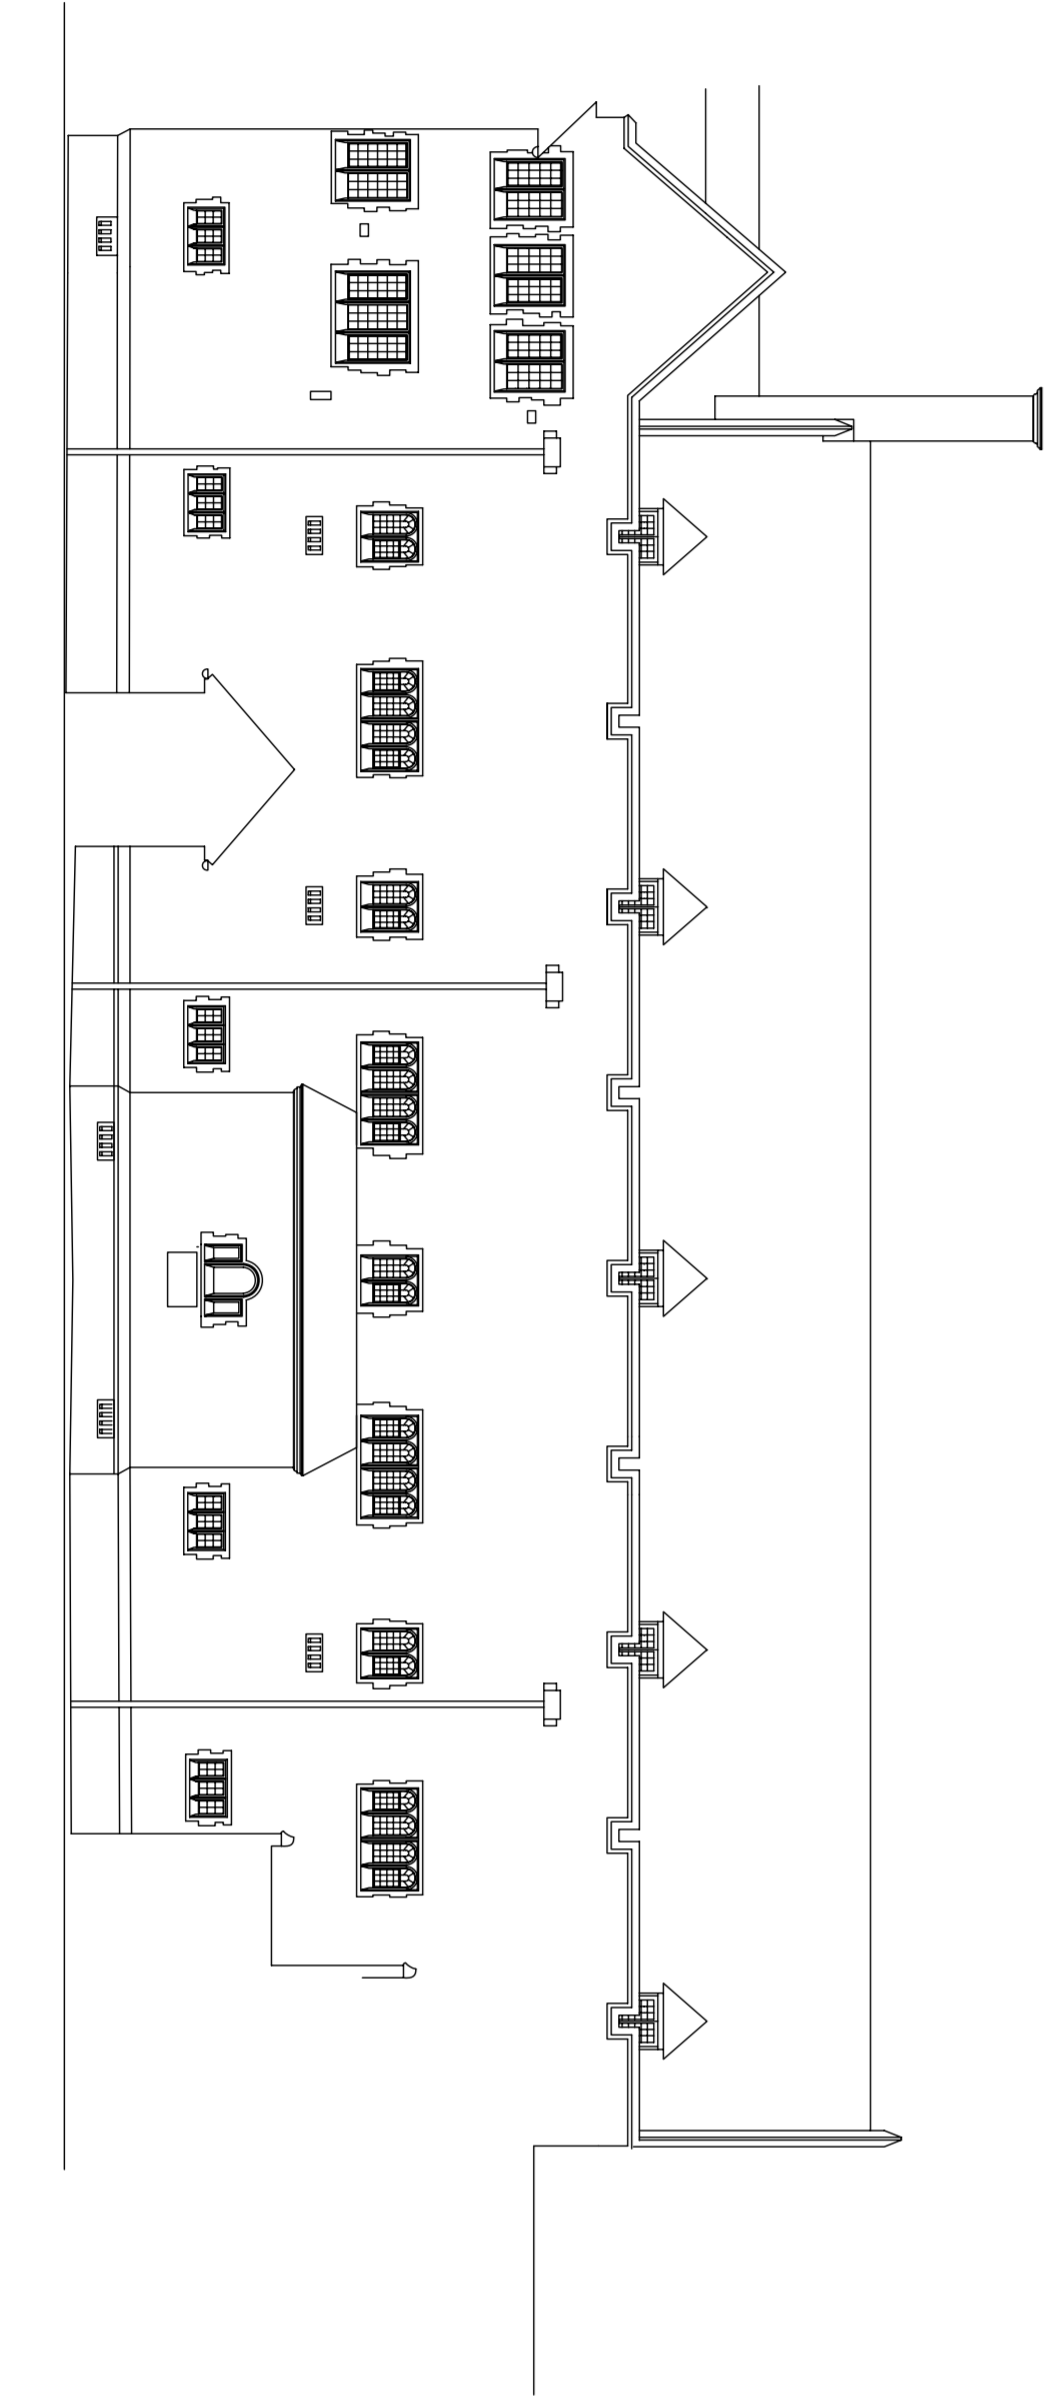

MAIN BUILDING - CORRIDOR / LIBRARY NORTH ELEVATION

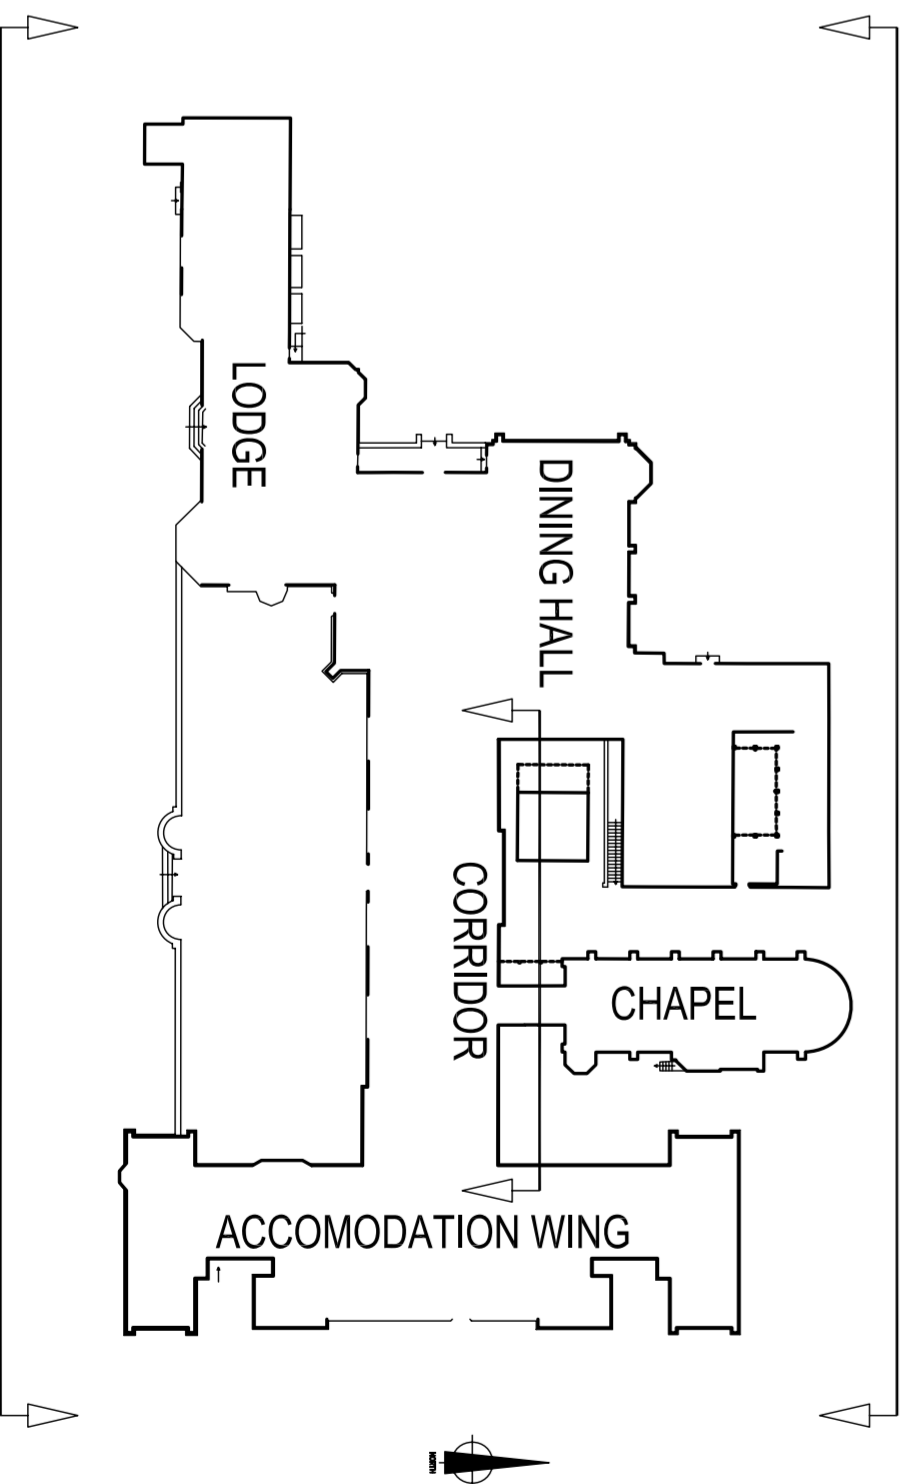

LODGE

DINING HALL

CORRIDOR

CHAPEL

ACCOMODATION WING